


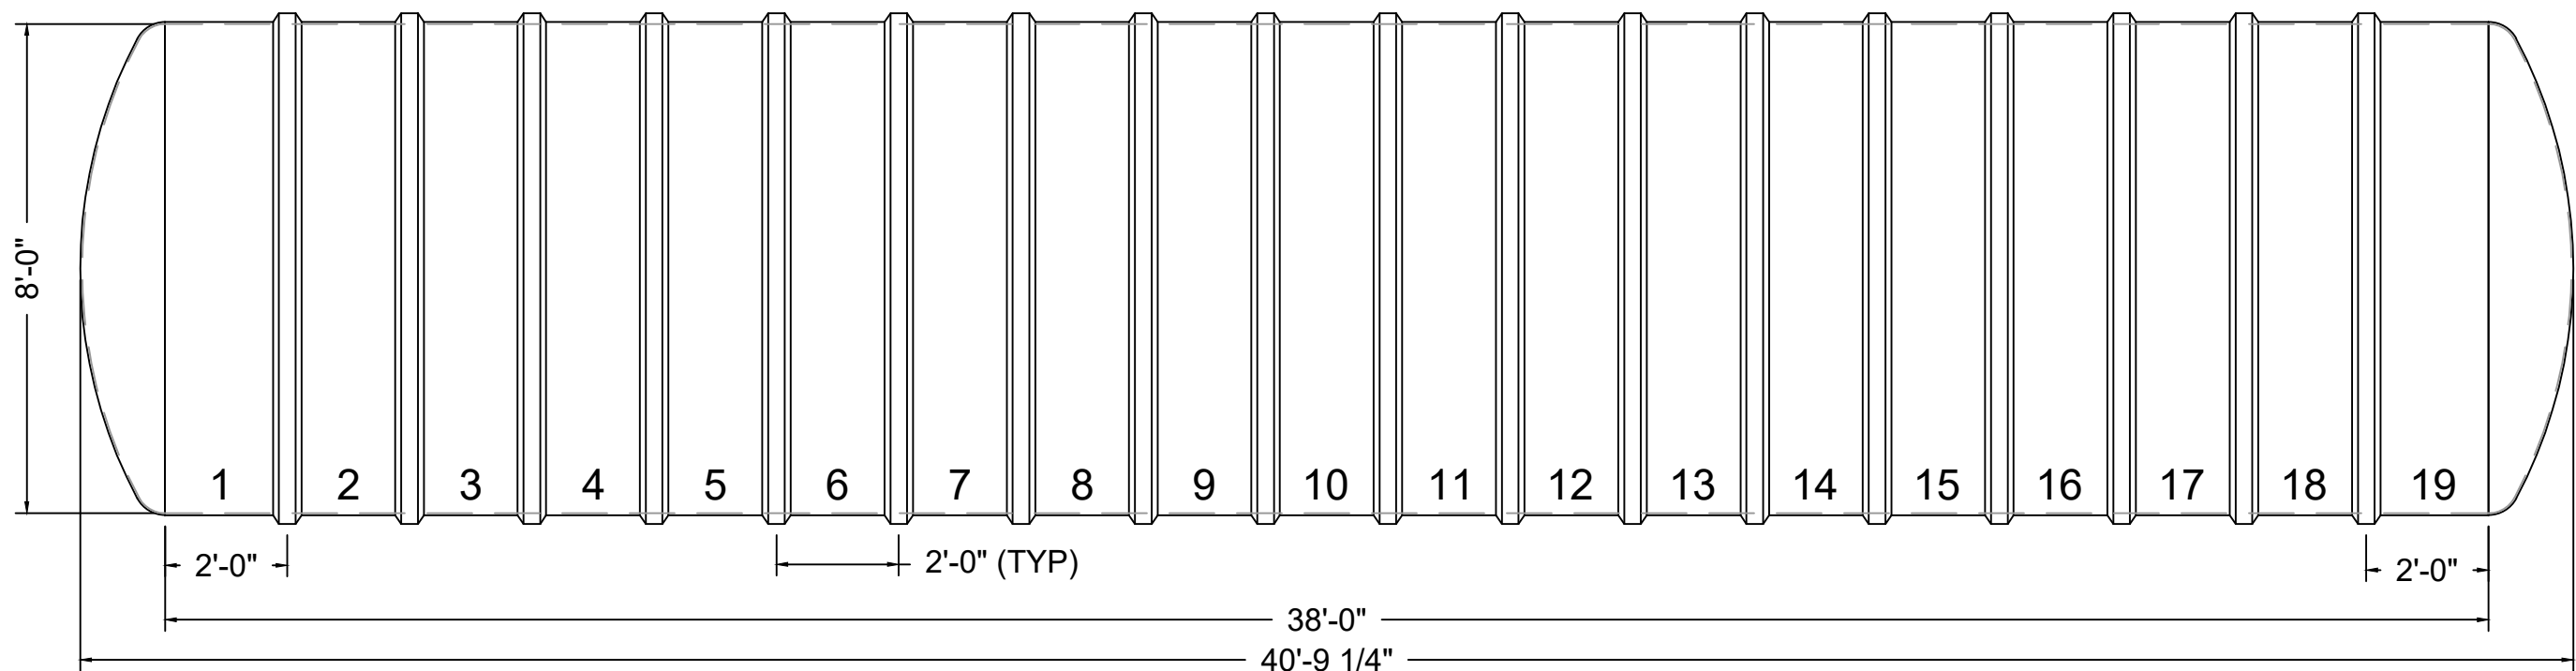

SHEET TITLE:		
15000 GALLONS		
PROJECT NUMBER:		
PROJECT NAME:		
Ø8' UST SHELL		
DRAWN DATE:	DRAWN BY:	REV.
01/06/21	JACK	00
		
Mailing: P.O. BOX 326, Montreal, MO 65591 MFG: 147 Camdenton Bus. Prk. Dr., Camdenton, MO 65020 P: 573-317-9620		