


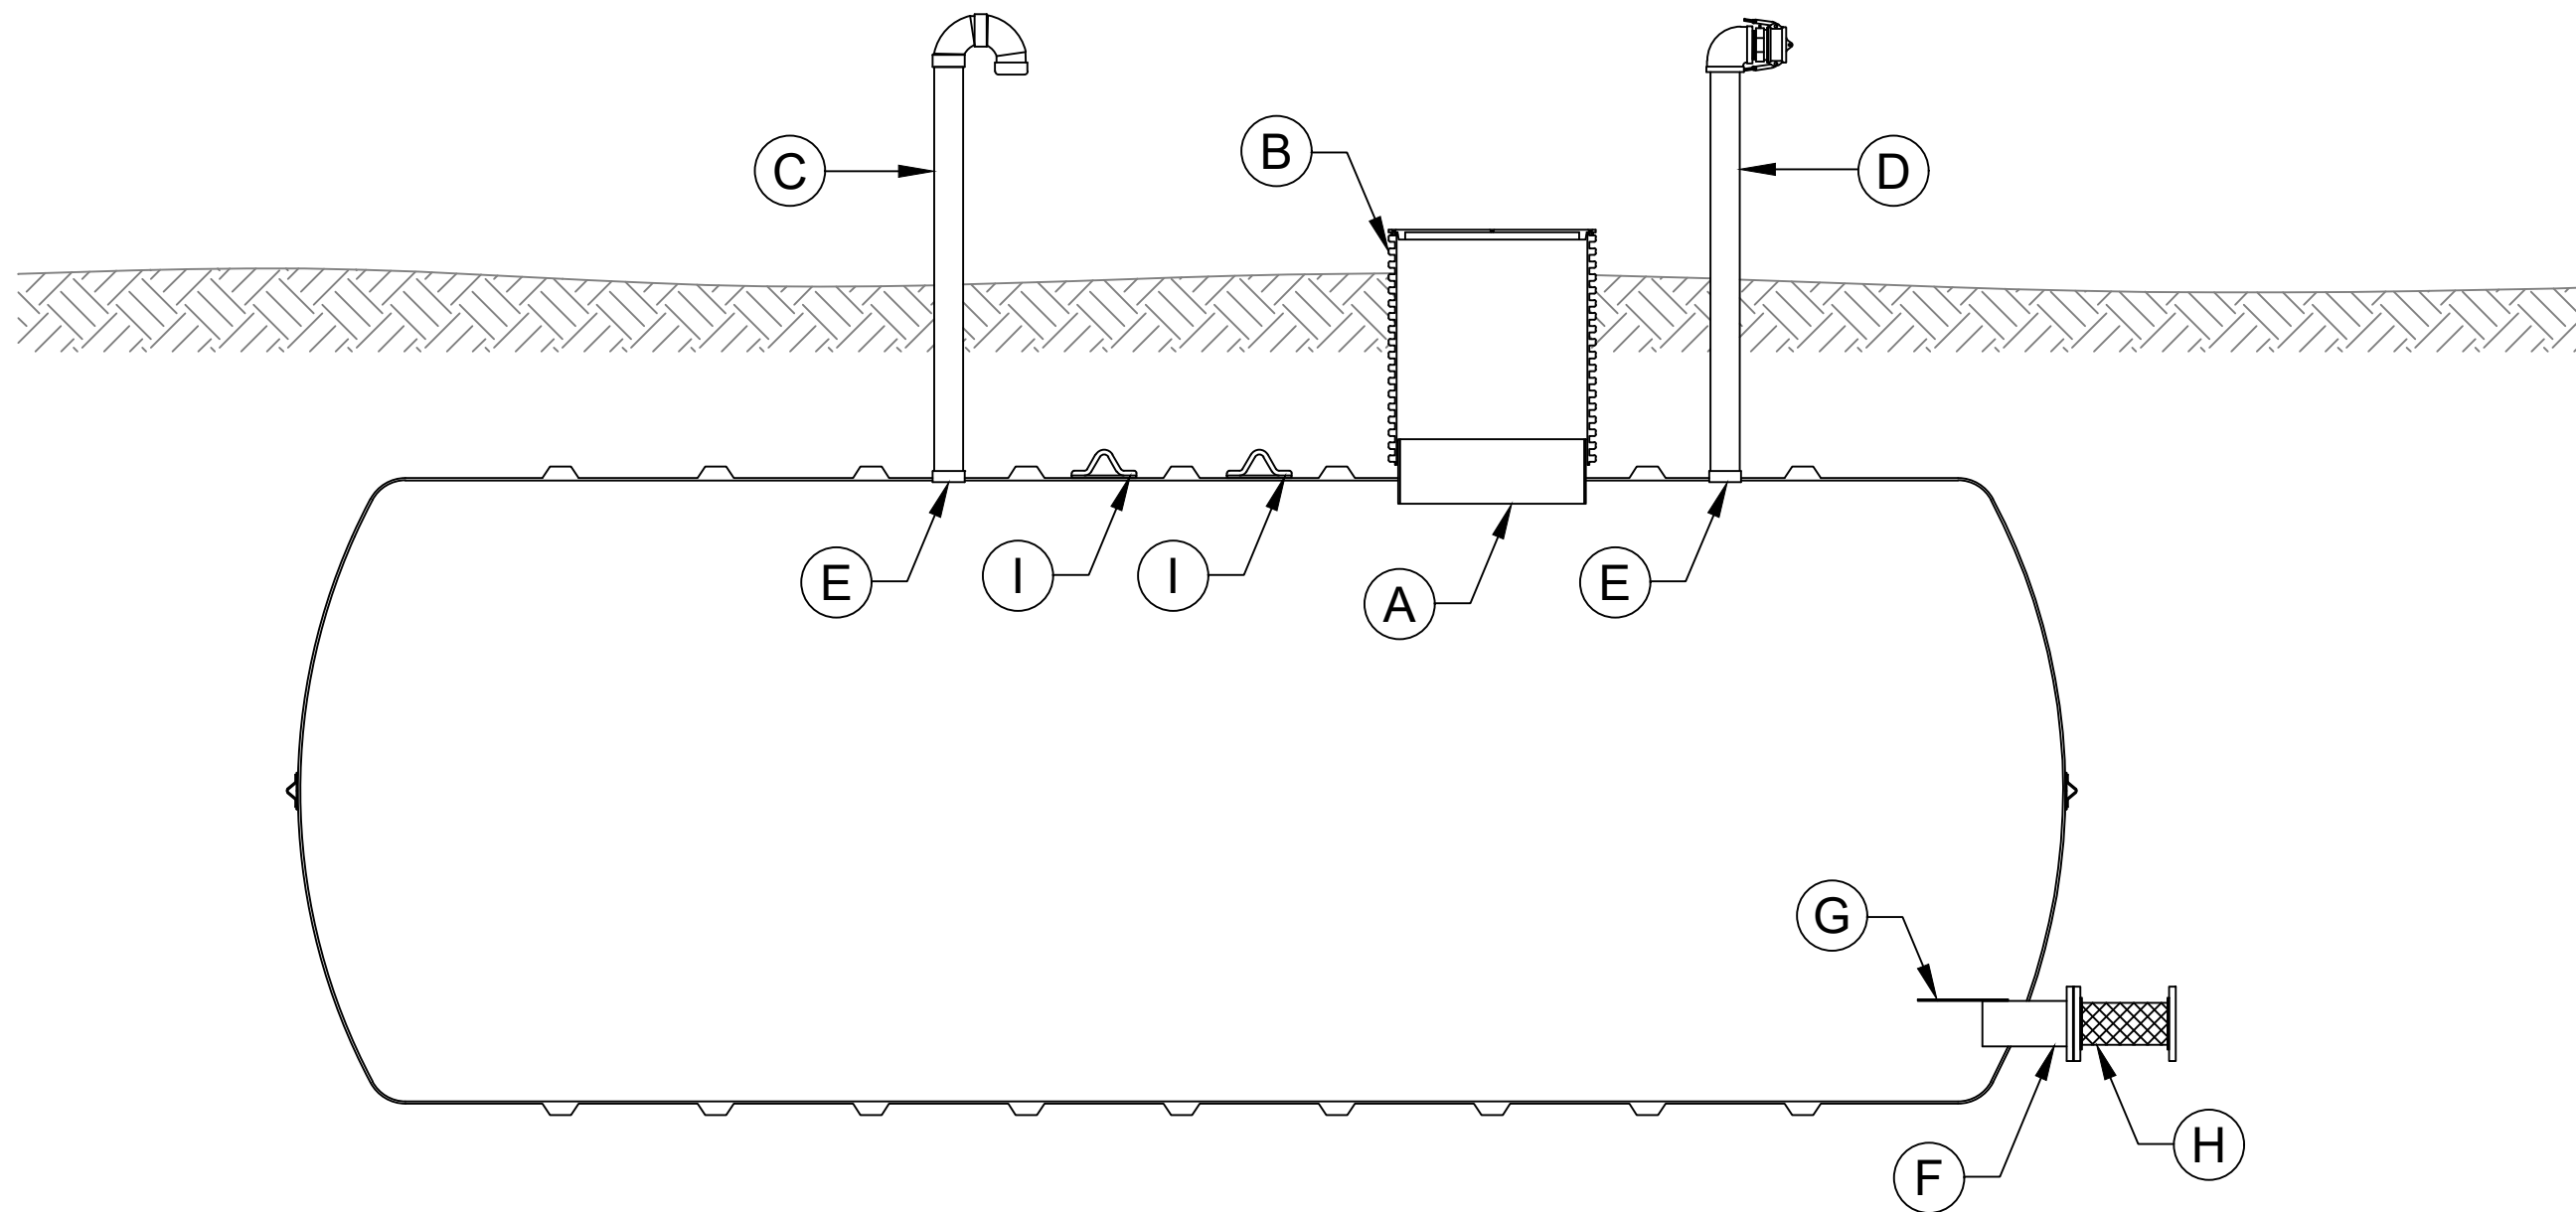

FIRE WATER STORAGE W/ HORIZONTAL DRAIN

BILL OF MATERIALS

ITEM	DESCRIPTION
A	Ø30" ACCESS OPENING
B	Ø30" PVC RISER PIPE W/ BOLT ON LID
C	4" PVC GOOSNECK VENT ASSEMBLY W/ BUG SCREEN
D	4" FILL ASSEMBLY W/ CAM-LOCK QUICK CONNECT
E	4" HALF COUPLING, NPT

ITEM	DESCRIPTION
F	8" FLANGE NOZZLE
G	ANTI-VORTEX PLATE
H	8" FLANGE X FLANGE FLEXIBLE CONNECTOR
I	STEEL LIFTING LUGS



www.fgtsolutions.com

Phone: 573-317-9620

DRAWN BY: JACK

DATE: 5/17/2021

Mailing: P.O. BOX 326, Montreal, MO 65591
MFG: 147 Opportunity Rd.,
Camdenton, MO 65020